


# LISROYNE Lios Ruain

Fao No. R141055/F1/11

Right of Way highlighted in yellow  
Area To be Leased  
Highlighted in Grey = 35m<sup>2</sup>

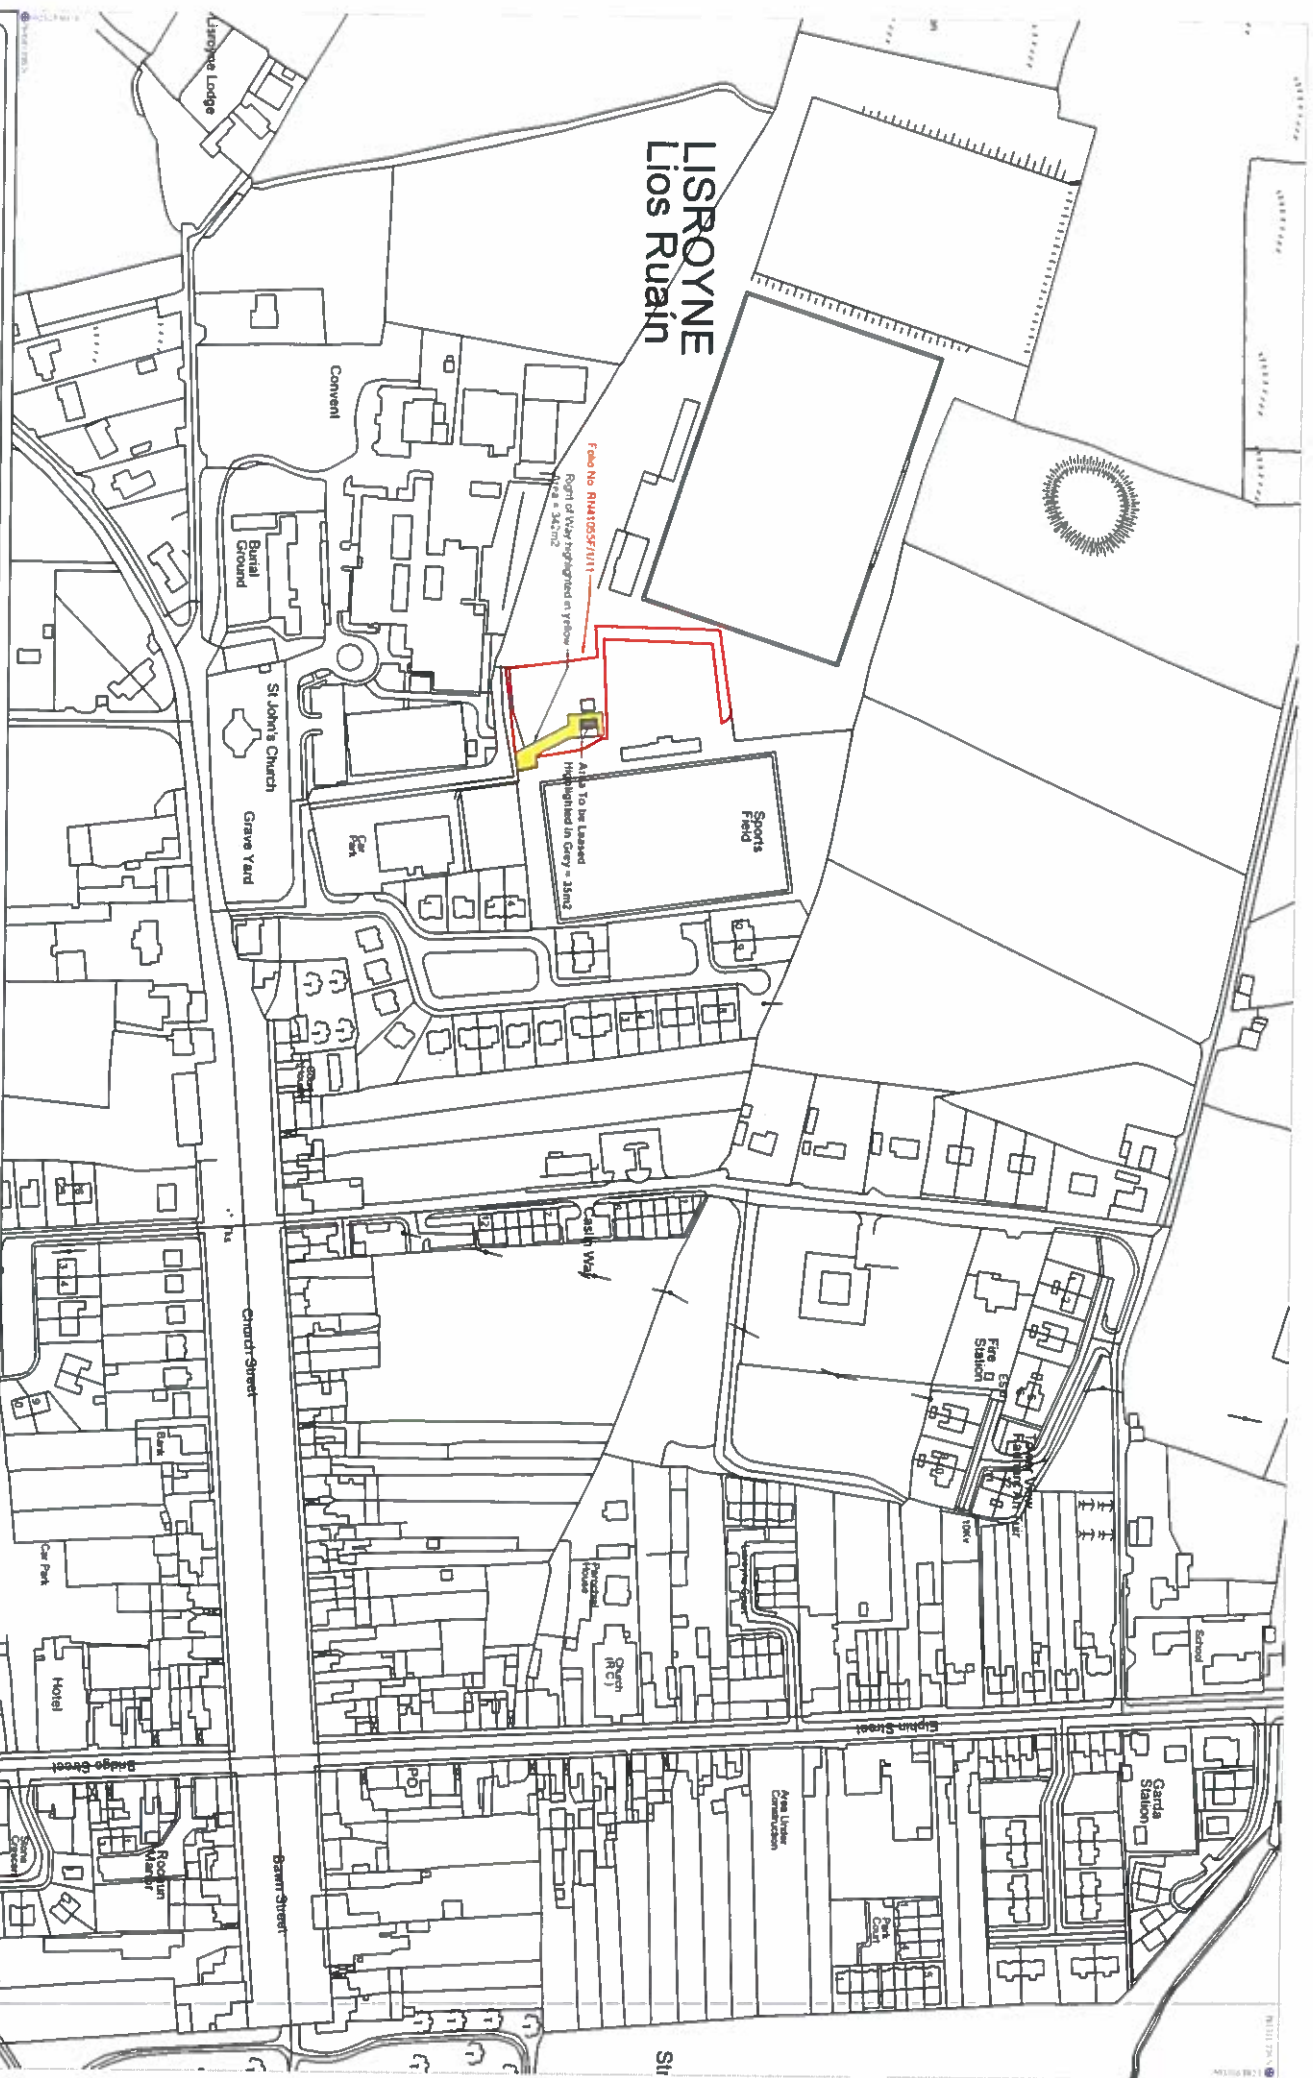

**ROSCOMMON COUNTY COUNCIL**  
Ases an Chaitle, Roscommon,  
Phone 050 66 37100  
Chief Executive: Mr Eugene Cummins.

© Ordnance Survey Ireland. All rights reserved.  
Licence number 2010/18CCMA  
Roscommon County Council



Project		License Map	
Title	Strokelstown Water Tower	Date	07/12/2018
Scale	A3 Storm	Drawn	E.Griffin
Design		Checked	J.Grogan
		Contact	
		Drawing No.	AEVJ/18/33A