

# Public Document Pack



Comhairle Contae  
Ros Comáin  
Roscommon  
County Council



**To: The Cathaoirleach and Each Member of the Boyle Municipal District**

**Date: Monday, 19 January 2026**

**Re: Notice of Boyle Municipal District Meeting**

Dear Cathaoirleach & Members,

Notice is hereby given that a Meeting of the **Boyle Municipal District** will be held in the **Boyle Municipal Office - Boyle MD Offices** on **Friday, 23rd January, 2026 at 2.30 pm** to discuss the agenda set out below.

You are hereby requested to attend.

Yours sincerely,

A handwritten signature in blue ink, reading 'Ivor Kilcline'.

---

**Ivor Kilcline**  
**Boyle Municipal District CoOrdinator**

---

**PAIDIR**

## **A G E N D A**

1. Disclosure of Conflict of Interest (Section 177 of the Local Government Act 2001 as amended)
2. Adoption of the Minutes
  - Minutes of Boyle MD meeting on Friday 21<sup>st</sup> November 2025
3. Matters Arising
4. Declaration of Public Road - Esker Grove South, Cootehall  
Section 11 (2) (b) of the Roads Act 1993 and Roads Regulations 1994, Part 2  
Planning and Development Act 2000 (as amended), Section 180 Local Government Reform Act 2014 Schedule 3 Declaration of public road within the housing development at **Esker Grove South, Cootehall**
5. Declaration of Public Road - Esker Grove North, Cootehall  
Section 11 (2) (b) of the Roads Act 1993 and Roads Regulations 1994, Part 2  
Planning and Development Act 2000 (as amended), Section 180 Local Government Reform Act 2014 Schedule 3 Declaration of public road within the housing development at **Esker Grove North, Cootehall**
6. Declaration of Public Road - Forest Park Manor, Boyle  
Section 11 (2) (b) of the Roads Act 1993 and Roads Regulations 1994, Part 2  
Planning and Development Act 2000 (as amended), Section 180 Local Government Reform Act

2014 Schedule 3 Declaration of public road within the housing development at **Forest Park Manor, Boyle**

7. Declaration of Public Road - River Oaks, Ballinagare  
Section 11 (2) (b) of the Roads Act 1993 and Roads Regulations 1994, Part 2  
Planning and Development Act 2000 (as amended), Section 180 Local Government Reform Act  
2014 Schedule 3 Declaration of public road within the housing development at **River Oaks, Ballinagare**
8. Votes of Congratulations/Sympathy
9. Civic Reception 2026 Nominations
10. A O B



Comhairle Contae  
Ros Comáin  
Roscommon  
County Council



**DRAFT MINUTES OF Boyle Municipal District HELD IN THE Boyle Municipal Office - Boyle MD Offices  
ON Friday, 21st November, 2025 AT 2.30 PM**

**PRESENT:** Councillor Sean Moylan **PRESIDED**

**MEMBERS:** Cllr L. Cull, Cllr M. Frain, Cllr L. Callaghan, Cllr T. Crosby and Cllr V. Byrne.

**OFFICIALS:** Colm Kelly, Executive Engineer  
Gerardine Lafferty, Staff Officer  
Sean Mullarkey, Director of Finance

**Apologies:** .

**63.25 DISCLOSURE OF CONFLICT OF INTEREST (SECTION 177 OF THE LOCAL GOVERNMENT ACT 2001 AS AMENDED)**

There were no Disclosures of Conflict of Interest declared by Members.

**64.25 ADOPTION OF THE MINUTES**

- Minutes of Boyle MD meeting on Friday 19<sup>th</sup> September 2025 @ 2.30pm

On the **PROPOSAL** of Councillor Tom Crosby

**SECONDED** by Councillor Michéal Frain

It was **AGREED** that the Minutes of the Boyle Municipal District meeting of Friday 19<sup>th</sup> September 2025 be **ADOPTED**.

- Minutes of Boyle MD Budget meeting on Tuesday 14<sup>th</sup> October 2025 @ 2.30pm

On the **PROPOSAL** of Councillor Leah Cull

**SECONDED** by Councillor Valerie Byrne

It was **AGREED** that the Minutes of the Boyle Municipal District Budget meeting of Tuesday 14<sup>th</sup> October 2025 be **ADOPTED**.

- Minutes of Boyle MD Part 8 Ballaghaderreen Car Park meeting on Tuesday 14<sup>th</sup> October 2025 @ 3.30pm

On the **PROPOSAL** of Councillor Liam Callaghan

**SECONDED** by Councillor Tom Crosby

It was **AGREED** that the Minutes of the Boyle Municipal District Part 8 Ballaghaderreen Car Park meeting of Tuesday 14<sup>th</sup> October 2025 be **ADOPTED**.

**65.25 MATTERS ARISING**

Further to Motion 7.25 - speed limits on approach to Boyle Town different on R361 and N61. This is a TII

issue. In the meantime, Area Engineer will look into the issue with the signs.

Further to Question 2.25, Cllr Crosby asked for any update on this.

Mr. Sean Mullarkey stated that the total development charges from the 9 estates in Tarmonbarry is €885,000.

#### **66.25 PRESENTATION BY BOYLE CHILDCARE COMMITTEE**

Cllr. Sean Moylan welcomed members of the Boyle Childcare Committee to the meeting. Boyle Childcare Committee members have requested the support of Roscommon Co. Council in obtaining a site or a building for a childcare facility in Boyle. The Committee presented details of the Boyle Childcare Needs Analysis Facts and Figures to Members. They outlined the current level of services provided and detailed where the gaps in childcare services are in the Boyle Area and the impact this has on families, childhood development and the local economy.

Cllr. Sean Moylan thanked the Boyle Childcare Committee for their detailed presentation and acknowledged the challenge and importance of obtaining a suitable building.

Members supported the Boyle Childcare Committee and made the following comments:

- There was a similar situation in Ballaghaderreen, but funding was obtained from the Community Regeneration Fund which allowed a building to be repurposed as a Childcare Facility for the town. Cllr. Frain invited Committee to view new facility in Ballaghaderreen.
- It is costly to adapt or renovate an existing building and maybe more feasible to obtain a greenfield site and build a new facility.
- Deputy Claire Kirrane is looking at changes in criteria and that it should be a State-led initiative to provide childcare facilities.
- Greenfield site better option and that funding is available once site is identified.
- Level of regulations so tight it limits alternative options.
- The Building Blocks Capacity Grant for renovating, extending, or purchasing premises, targeting underserved areas, part of the wider Building Blocks Capital Programme, requiring services to be Core Funding partners and commit to long-term service provision, with different funding rules for private vs. community providers

Mr. Sean Mullarky informed meeting of the successful model in Fourmilehouse. Will look at RCC portfolio in Boyle and will make a few suggestions and will assist Committee with land acquisition if needed.

#### **67.25 SPECIFIED DEVELOPMENT BY A LOCAL AUTHORITY IN ACCORDANCE WITH SECTION 179 SUBSECTION 3(A0 AND 3(B) OF PART XI OF THE PLANNING & DEVELOPMENT ACT 2000 AS AMENDED AND PART 8 OF PLANNING & DEVELOPMENT REGULATIONS 2001 (SI NO 600 OF 2001)**



**AS AMENDED - PROPOSED RESIDENTIAL DEVELOPMENT AT WINDMILL ROAD, ELPHIN, CO. ROSCOMMON**

Mr. John Farrell presented the CE report Part 8 – Proposed Residential Development at Windmill Road, Elphin, Co. Roscommon.

Members made the following points:

- Development and extension of this derelict property welcomed.
- Cost of project is €340,000 includes purchase and Department funding.
- THRIVE initiative seeks to tackle issues of vacancy and dereliction in town centres, fostering sustainable urban development and enhancing the quality of life for residents.
- Other sites for similar development – Patrick Street, Boyle, derelict sites in Frenchpark and Bellanagare.
- Expansion of funding streams for over shop development in towns and villages €140,000.
- Why funding for derelict sites/vacant property development cannot be paid up front or in phases?

Mr. John Farrell stated that Department supports renovations of derelict buildings to a high standard in town areas despite being more economical to build a new building (27% cheaper). Schemes remove blight of dereliction in towns.

Mr. Farrell informed meeting that planning inspections are required at final stages of development to ensure compliance and in case exemption level is exceeded. Phased payment would require inspections at each stage as well as final stage, and due to level of planning applications, this would not be feasible.

On the **PROPOSAL** of Councillor Valerie Byrne

**SECONDED** by Councillor Liam Callaghan

It was **AGREED** that the Specified Development by a Local Authority with Section 179 Subsection 3 (A) and 3(B) of Part XI of the Planning & Development Act 2000 as amended and Part 8 of Planning & Development Regulations 2001 (SI No. 600 of 2001) as amended – Proposed Residential Development at Windmill Road, Elphin, Co. Roscommon be **ADOPTED**.

**68.25 NOTICES OF MOTION M8.25 CLLR L CULL & M9.25 CLLR T CROSBY**

**M8.25 – Cllr. Leah Cull**

"I propose that the Boyle Municipal District write to TFI Local Link requesting the addition of an evening stop in Arigna village on the 567 Carrick-on-Shannon to Manorhamilton Route"

Members supported the motion and made the following points:

Importance of route to community, young people, links schools to Arigna village. Young people cycling on dangerous roads in evening time.

On the **PROPOSAL** of Councillor Leah Cull

**SECONDED** by Councillor Valerie Byrne

It was **AGREED** that a letter would issue to TFI requesting the addition of an evening stop in Arigna Village on the 567 Carrick-on-Shannon to Manorhamilton route.

**M9.25 – Cllr. Tom Crosby**

That Roscommon County Council provide an update on the long-awaited upgrade of public lighting in Rooskey Village. Ducting for new lighting was installed over five years ago during the Public Realm Enhancement Works, yet no progress has followed. The existing lighting, dating from the 1950s, is inadequate, outdated, and poorly illuminates the village. As Rooskey is a key tourist destination on the River Shannon, this situation raises safety and security concerns and reflects poorly on the village's appearance. The Council is urged to prioritise and advance the long-overdue upgrading of public lighting in Rooskey without further delay.

**Response:**

Assets and Energy Management are working towards upgrading all public lighting in the county. Proposed works in Rooskey have not yet been scheduled by Roscommon County Council's public lighting contractor. Public lighting assets which must first be unbundled from the ESB network, the extent of which has not yet been determined for Rooskey. Assets and Energy Management will provide further updates on this matter as it progresses.

Members supported the motion and made the following points:

- Lighting installed in the 1950s – upgrading should be a priority
- Bridge infrastructure poor
- Rooskey village very dimly lit
- Has ducting already been installed
- Lighting in villages all over County should be prioritised
- Importance of lighting especially of footpaths. Solar powered lights could be an option and grant from SEAI

**69.25 QUESTIONS Q6.25 & Q7.25 CLLR L CULL & Q8.25 CLLR T CROSBY****Q6.25 - Cllr. Leah Cull:**

There was discussion about the potential purchase and placement of grit bins throughout the county last year. Could we please have an update on any progress made on this?

**Response:**

The Roads & Transportation Unit has noted the councillors' discussion on the potential for a community salt bin scheme and agreed that this matter will be considered further. It is intended that the issue will be referred to the relevant Strategic Policy Committee for review and the possible development of an appropriate policy. At this stage, no specific budget provision has been allocated for this initiative. The Roads & Transportation Unit remains committed to delivering a priority-based Winter Maintenance Service to ensure that all vehicular users within County Roscommon have reasonable access to key transport routes during periods of frost, ice and snow. Additional treatment may be deployed during extended periods of adverse weather using our mobile salting equipment. The relevant Area Engineer and Municipal District Co-ordinator will monitor this on an ongoing basis.

**Q7.25 Cllr. Leah Cull:**

Could we please have an update on whether there are any plans to introduce mechanical street sweepers to our maintenance plan – I understand this was discussed in detail in 2023.

**Response**

The proposed use of mechanical sweepers is still under review by the Roads and Transportation section. In the meantime, the Area offices carry out road sweeping duties where required and subject to available budget.

**Q8.25 – Cllr. Tom Crosby:**

Can the Director of Services provide an update to the Members on the current progress regarding the proposed footpath and public lighting works along the Ballytoohey Road leading into Tarmonbarry Village? What was the estimated cost arising from the design and plans completed over four years ago, and have any revised plans been prepared and submitted for State funding consideration?

**Response:**

Roscommon County Council engaged consultants to assist in progressing the Tarmonbarry Footpath link from the village to Whitehall National School along the L-1416 in 2022. The Feasibility and Options Selection Report for the project was prepared by the consultants in 2023. The project is with the National Transport Authority (NTA) Phase 2: Concept Development and Options Selection, however, no funding was received in 2024 or 2025 to progress the project onto the preliminary design phase.

**70.25 VOTES OF CONGRATULATIONS/SYMPATHY**

A vote of sympathy was expressed for the family of Caitriona Hanly, Parkowen Strokestown & Dublin who passed away on 8<sup>th</sup> November 2025.

A vote of sympathy was expressed for the family of James Tully, Ballaghaderreen & Frenchpark who passed away on 19<sup>th</sup> October 2025.

A vote of sympathy was expressed for the family of Caroline Cunnane (née Kennedy, who passed away on 16<sup>th</sup> October, 2025.

A vote of congratulations was expressed for the Strokestown Intermediate Team who are in the County Final on Sunday (23<sup>rd</sup> November 2025) for The Byrne Cup.

**71.25 CORRESPONDENCE - CARRICK-ON-SHANNON MD - FOR NOTING**

Correspondence from Carrick-on-Shannon MD was noted.

**72.25 AOB**

Members raised the following issues:

- Strokestown Area Engineer split between Area Office and project in Civic Building. Impact on works in Area.

Mr. Sean Mullarky clarified that the Strokestown Area Engineer is rotated to the project in the Civic Building one day per week as a cost control measure and as he had originally worked on the design. This project is expected to be completed by Christmas. Mr. Ivor Kilcline covering the work load for the duration.

- Damage to piers in Ballinameen

Council not responsible for repairs to the piers. Taking in charge does not include repairs to walls. Look at following up with individual's insurance.

- Estates Taken in Charge – Abbeyfield & Curlew View

Boyle Area Engineer will carry out an inspection of Curlew View estate to see what needs to be done.

- Reallocation of Public Realm Funding from Boyle MD to Athlone MD – members deserve to know about this in the future

#### ***NEXT MEETING***

**The next meeting will be on Wednesday, 10th December, 2025.**

This concluded the business of the meeting.

The foregoing Minutes are

Confirmed and Signed:

*Ivor Kilcline*

---

Meetings Administrator

---

Cathaoirleach

---

Countersigned



**TO: The Cathaoirleach and Each Member of Boyle Municipal District**

**RE: Declaration of a Public Roads**

**Road Act 1993, Section 11**

**Road Regulations 1994, Part 2**

**Planning and Development Act 2000 (as amended), Section 180**

**Local Government Reform Act 2014 Schedule 3**

A request was received to have the roads located within housing development at the following location in the Boyle Municipal District declared to be public roads:

- Esker Grove North, Cootehall
- Esker Grove South, Cootehall
- Forest Park Manor, Boyle
- River Oaks, Ballinagare


In accordance with Section 11 (2) (b) Roscommon County Council has:

- Satisfied itself that the roads is of general public utility.
- Considered the financial implications for the authority of the proposed declaration.
- Published the required notice in the Roscommon People, dated 10 October 2025


The final date for submissions in relation to the declaration was 4pm on 21 November 2025. No objection or representation was received.


The declaration of a roads to be a public road is a reserved function to be performed by Municipal District Members. The Council will be charged with the future maintenance of the roads. Drawings are attached showing the roads to be taken in charge.

It is accordingly recommended that the roads referred to be declared public roads.

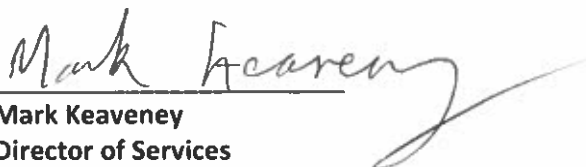  
**Mark Keaveney**  
**Director of Services**  
**Economic, Planning and Physical Development**

**Date: 19 January 2026**

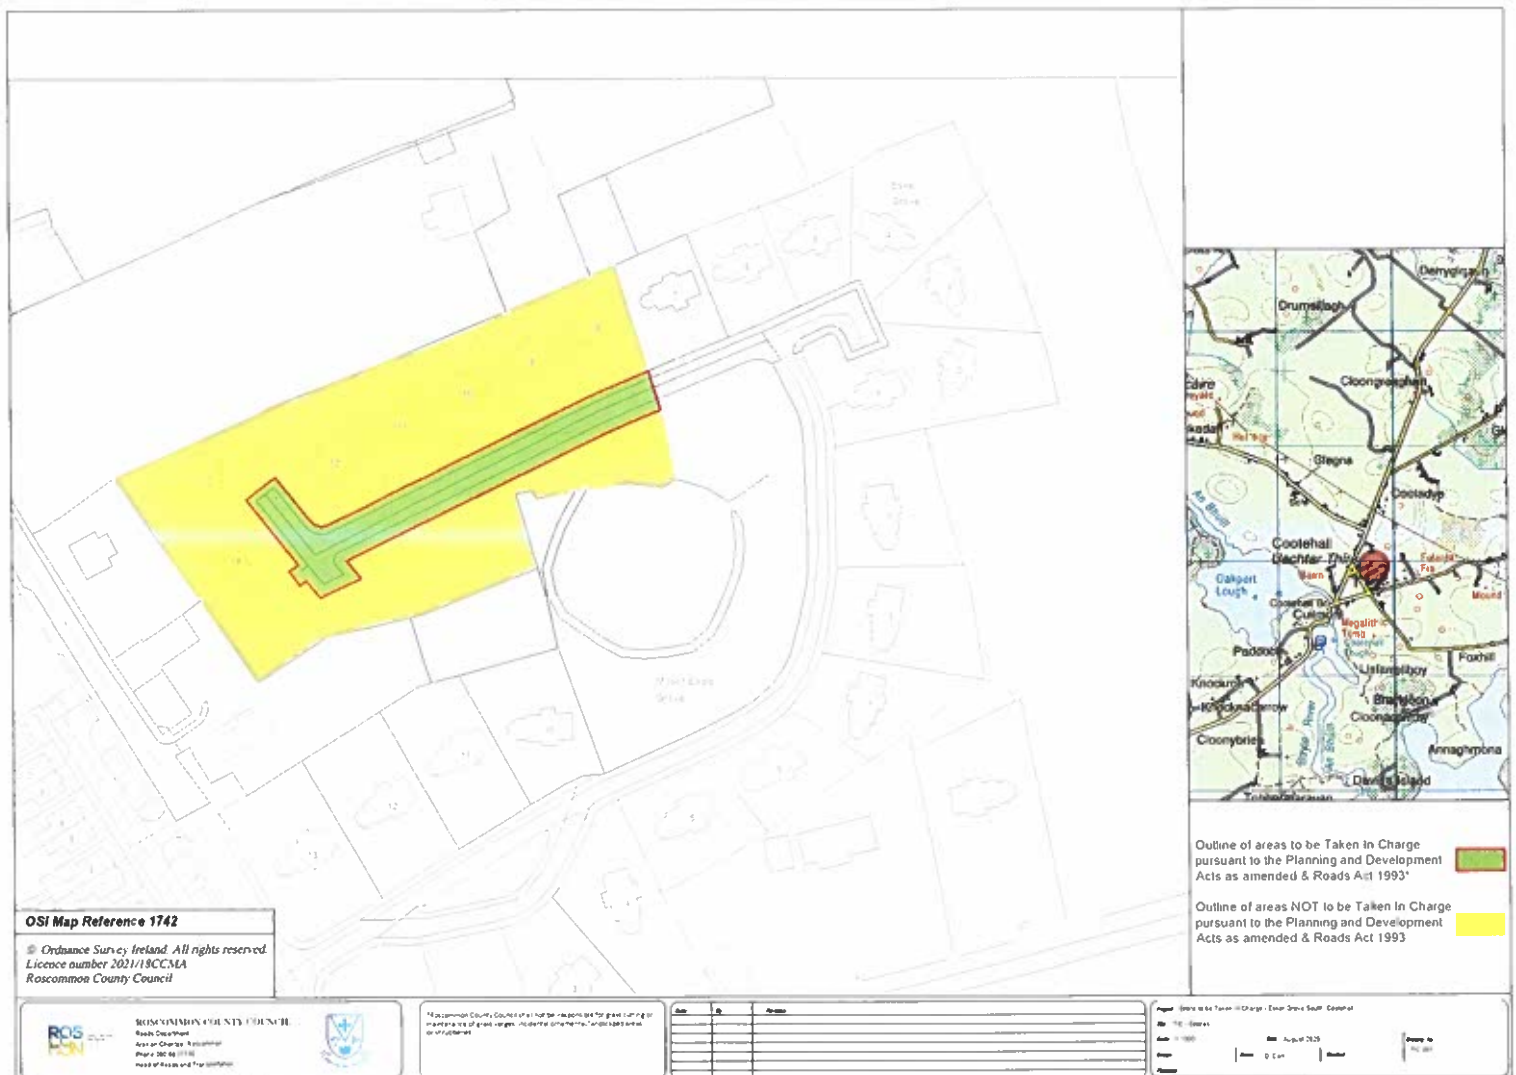

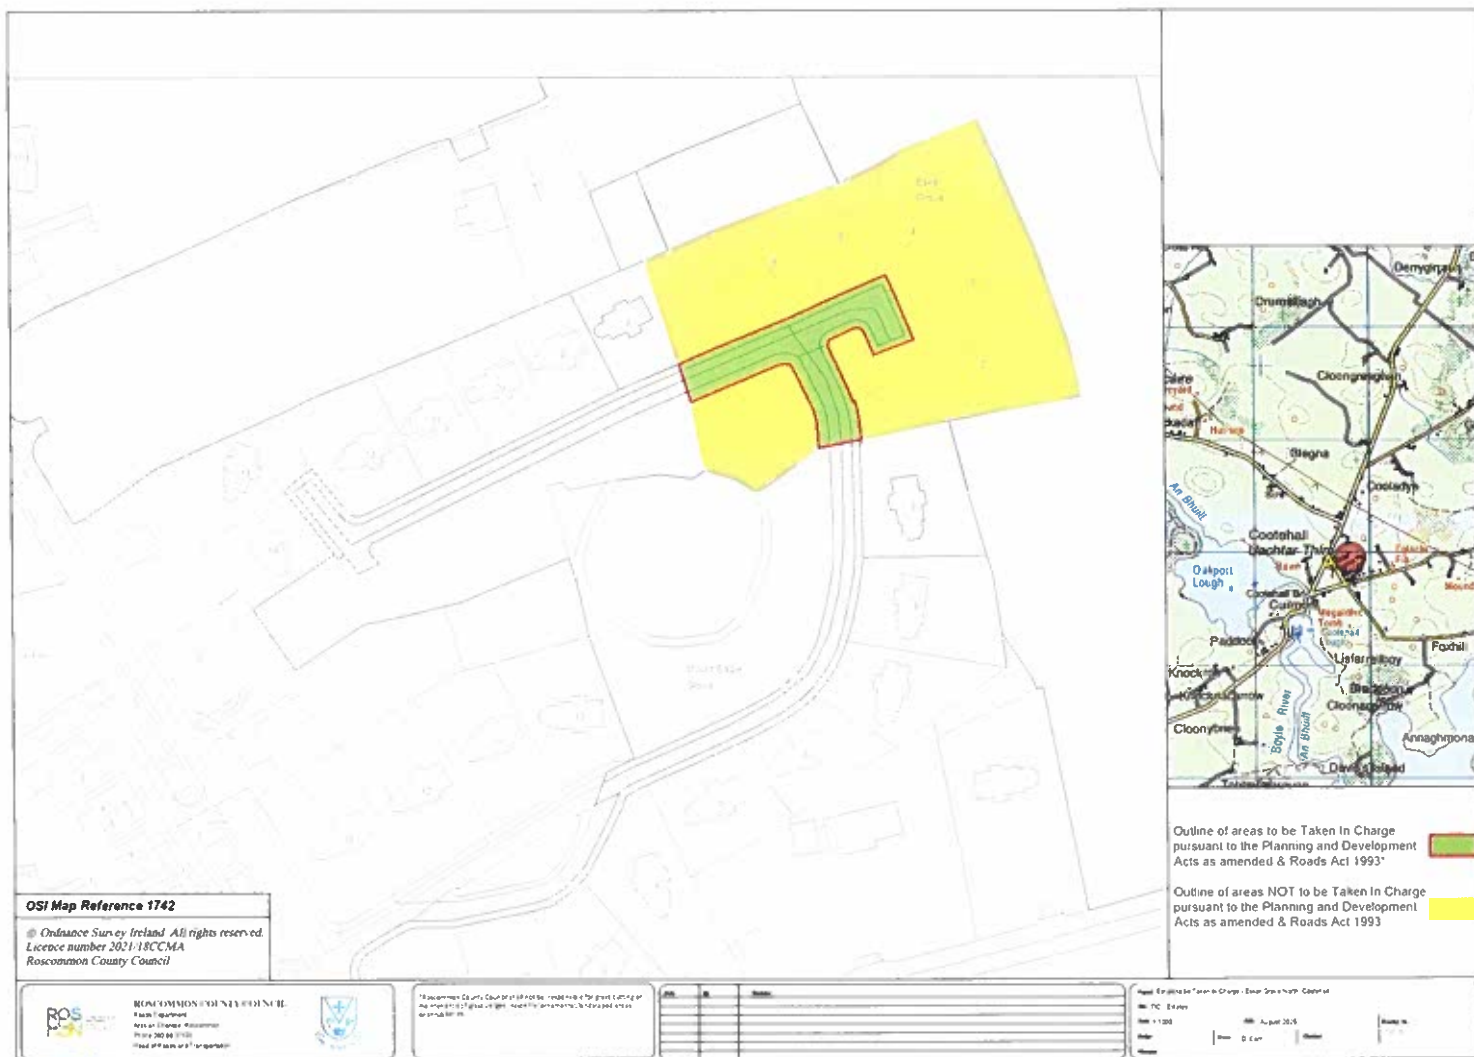








This page is intentionally left blank

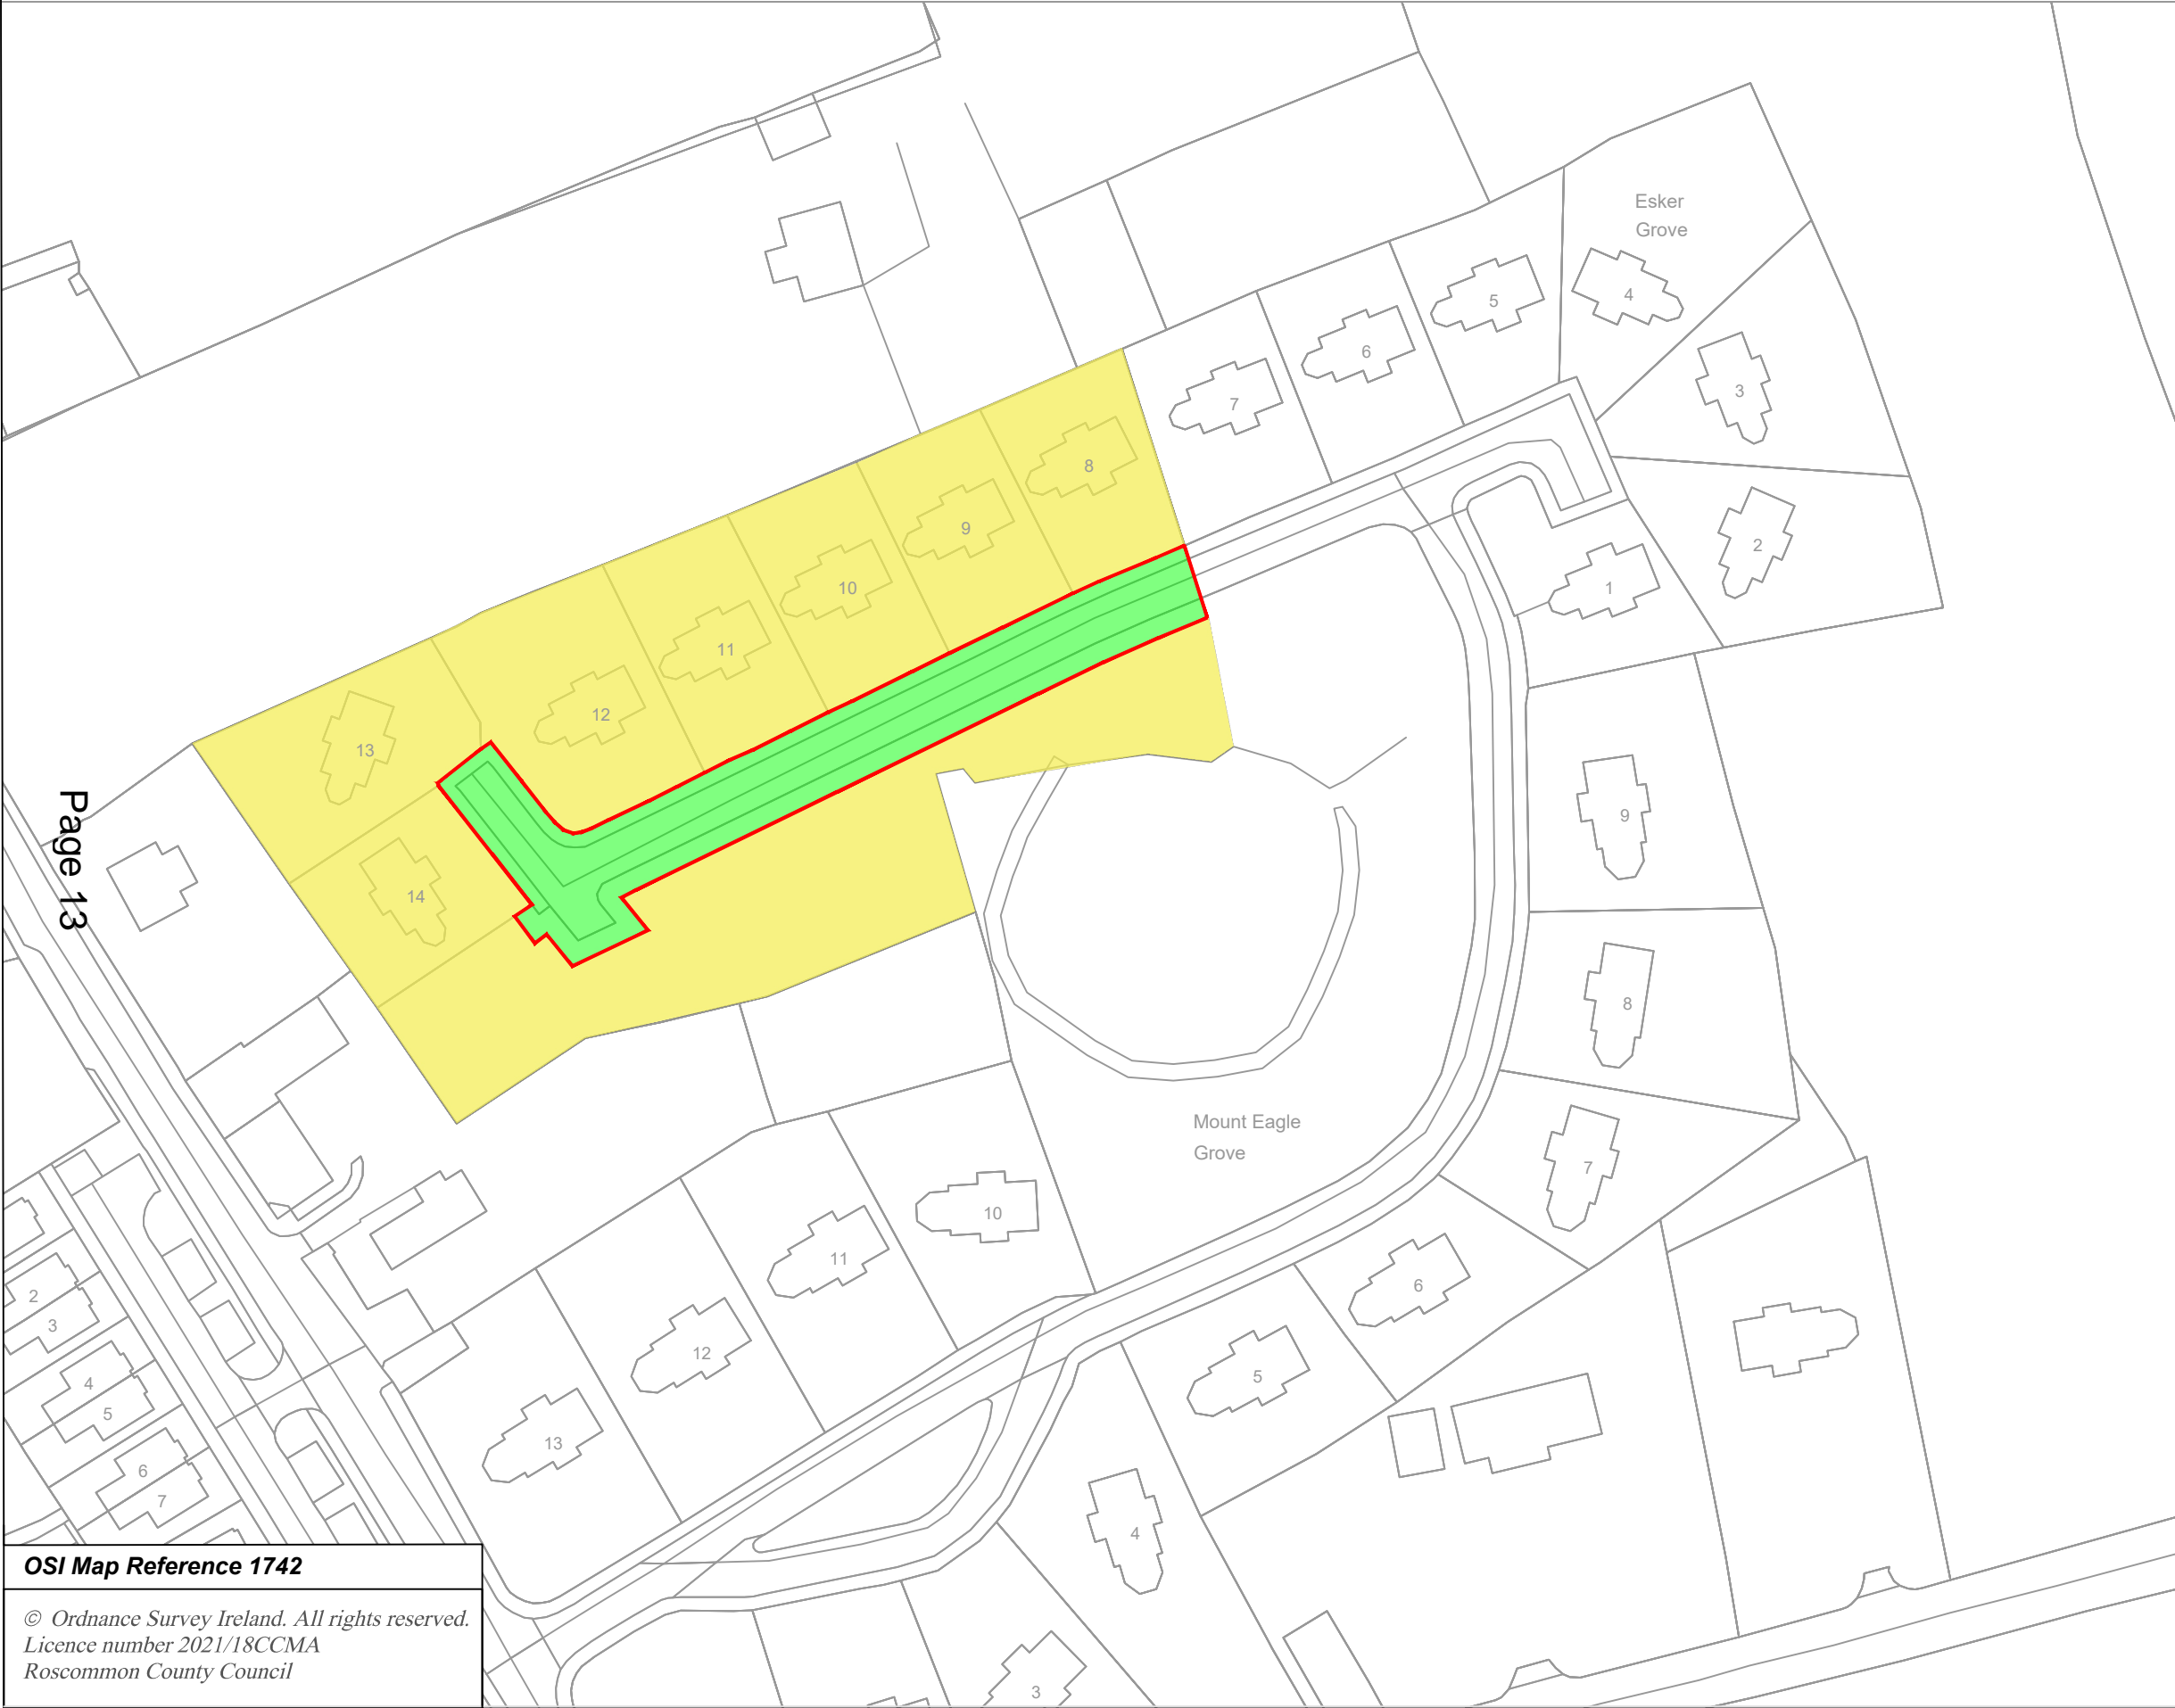

Page 13




Legend

- Outline of areas to be Taken In Charge pursuant to the Planning and Development Acts as amended & Roads Act 1993\*
- Outline of areas NOT to be Taken In Charge pursuant to the Planning and Development Acts as amended & Roads Act 1993

OSI Map Reference 1742

© Ordnance Survey Ireland. All rights reserved.  
Licence number 2021/18CCMA  
Roscommon County Council



**ROSCOMMON COUNTY COUNCIL**

Roads Department,  
Aras an Chontae, Roscommon.  
Phone 090 66 37100  
Head of Roads and Transportation


Notes  
\*Roscommon County Council shall not be responsible for grass cutting or maintenance of grass verges, incidental ornamental/landscaped areas or shrubberies.

Date	By	Revision

Project Estate to be Taken In Charge - Esker Grove South, Cootehall			
Title TIC - Estates			
Scale 1:1000	Date August 2025	Drawing No.: TIC -001	
Design	Drawn D. Carr	Checked	
Filename			

This page is intentionally left blank



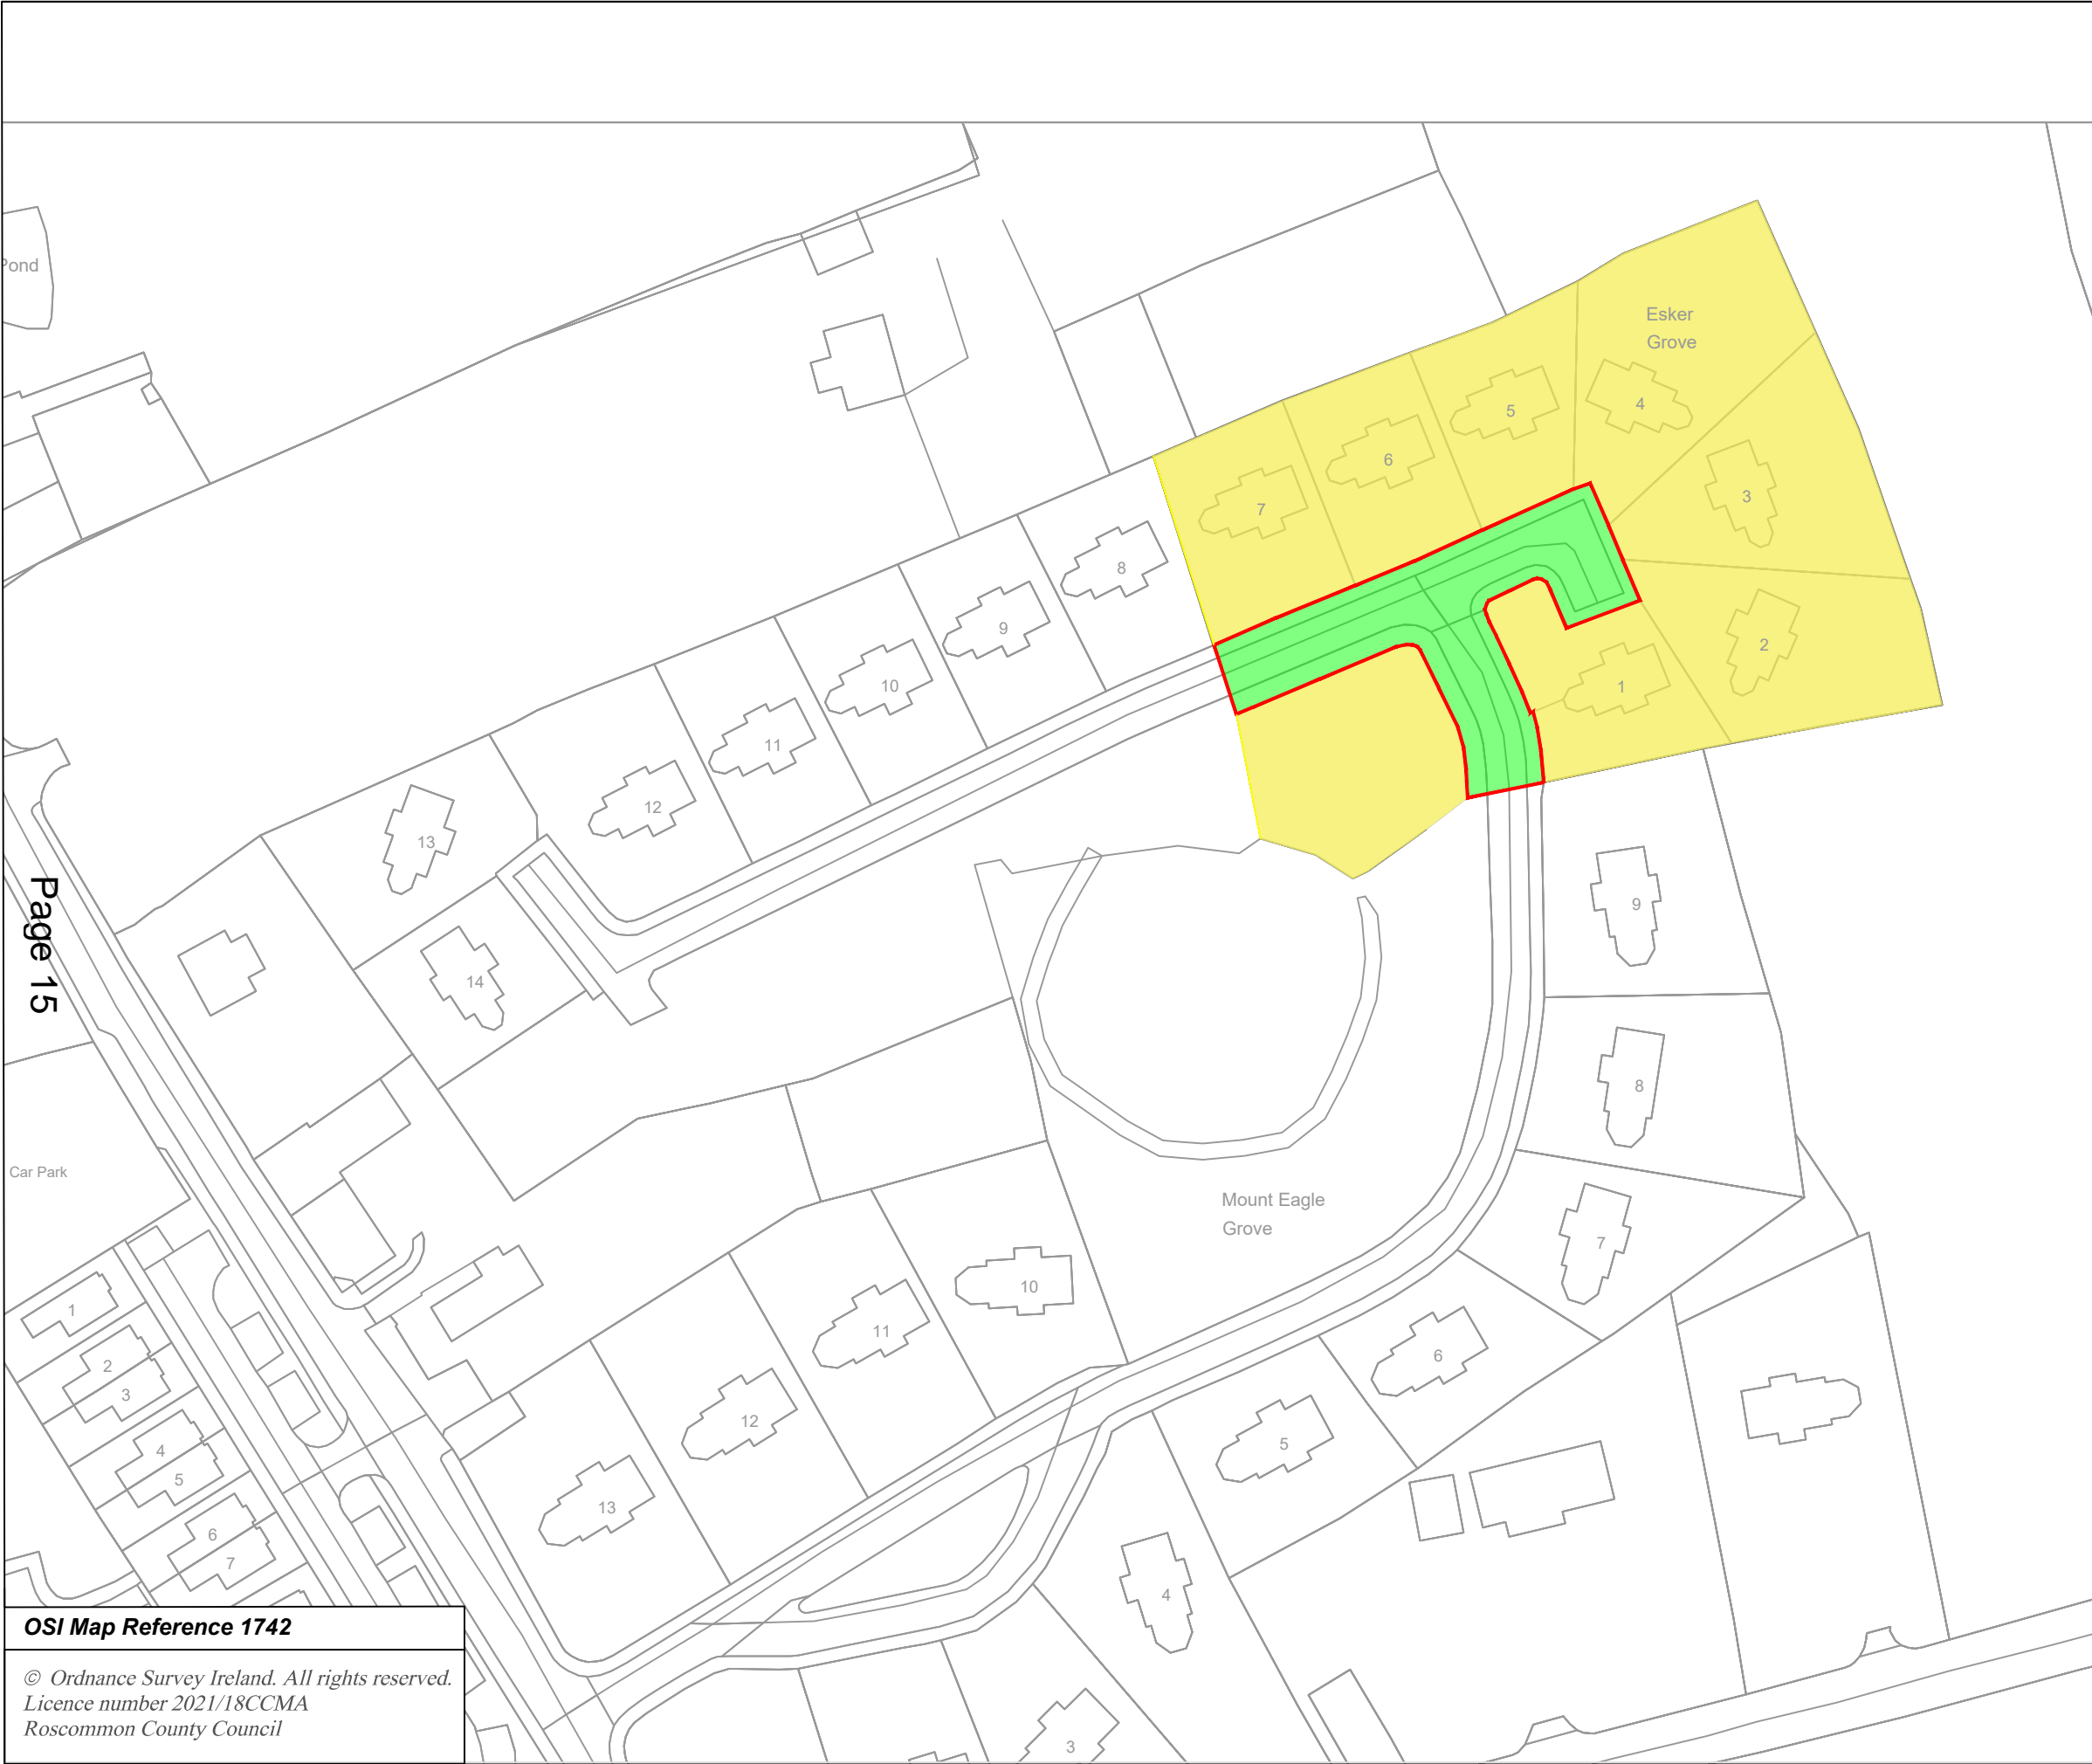

Page 15

**OSI Map Reference 1742**


© Ordnance Survey Ireland. All rights reserved.  
Licence number 2021/18CCMA  
Roscommon County Council




**Legend**

Outline of areas to be Taken In Charge pursuant to the Planning and Development Acts as amended & Roads Act 1993\*

Outline of areas NOT to be Taken In Charge pursuant to the Planning and Development Acts as amended & Roads Act 1993



**ROSCOMMON COUNTY COUNCIL**  
Roads Department,  
Áras an Chontae, Roscommon.  
Phone 090 66 37100  
Head of Roads and Transportation



**Notes**

\*Roscommon County Council shall not be responsible for grass cutting or maintenance of grass verges, incidental ornamental/landscaped areas or shrubberies.


Date	By	Revision

Project Estate to be Taken In Charge - Esker Grove North, Cootehall			
Title TIC - Estates			
Scale 1:1000	Date August 2025	Drawing No.: TIC -001	
Design	Drawn D. Carr	Checked	
Filename			

Agenda Item 5.25

This page is intentionally left blank



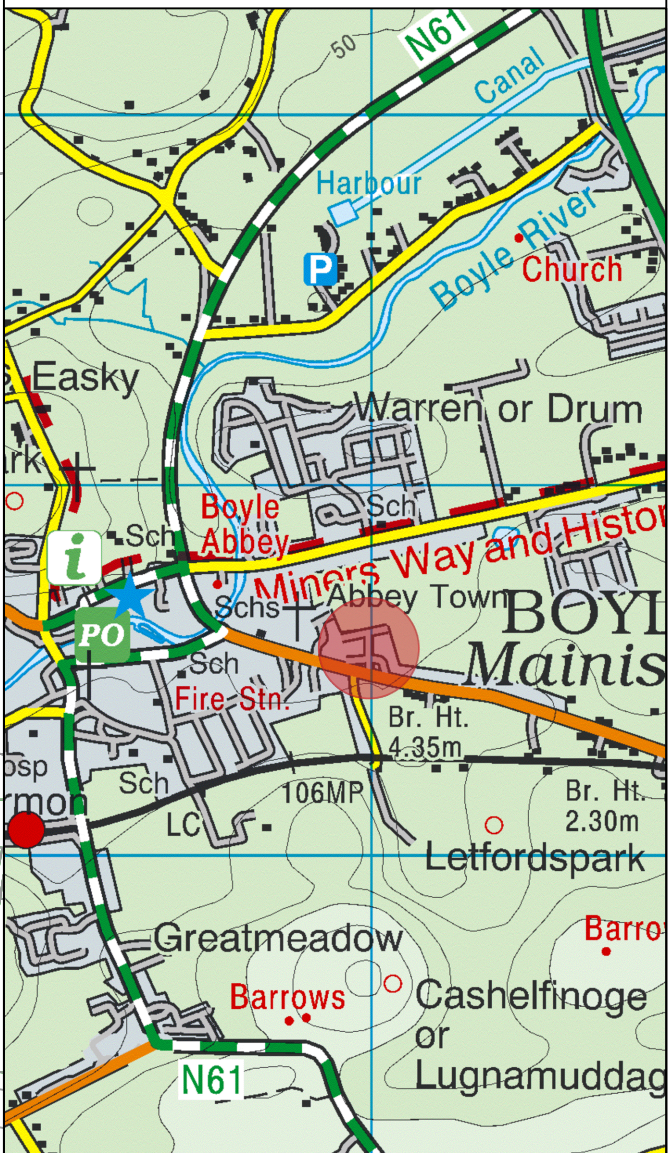



Outline of areas NOT to be Taken In Charge  
pursuant to the Planning and Development  
Acts as amended & Roads Act 1993

[illegible]

<b>Project</b> Estate to be Taken In Charge - Forest Manor, Boyle				
<b>Title</b> TIC - Estates				
<b>Scale</b> 1:1000		<b>Date</b> Septmeber 2025		<b>Drawing No.:</b>
<b>Design</b> _____	<b>Drawn</b> D. Carr	<b>Checked</b> _____	TIC -001	
<b>Filename</b>				

This page is intentionally left blank



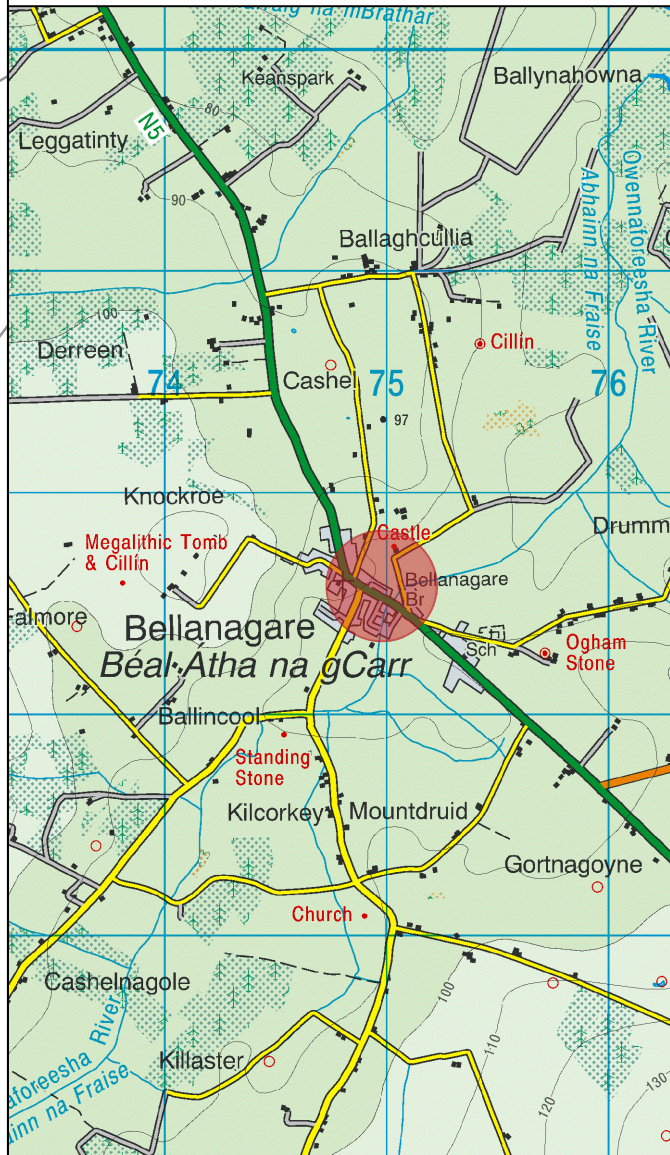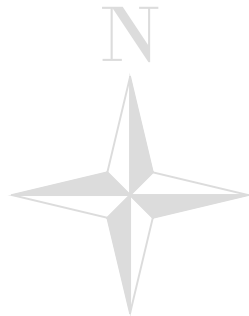

Legend

Outline of areas to be Taken In Charge pursuant to the Planning and Development Acts as amended & Roads Act 1993\*

Outline of areas NOT to be Taken In Charge pursuant to the Planning and Development Acts as amended & Roads Act 1993

OSI Map Reference 2038-B

© Ordnance Survey Ireland. All rights reserved.  
Licence number 2021/18CCMA  
Roscommon County Council



**ROSCOMMON COUNTY COUNCIL**  
Roads Department,  
Áras an Chontae, Roscommon.  
Phone 090 66 37100  
Head of Roads and Transportation



Notes

\*Roscommon County Council shall not be responsible for grass cutting or maintenance of grass verges, incidental ornamental/landscaped areas or shrubberies.

Date	By	Revision

Project Estate to be Taken In Charge - River Oaks, Ballinacorney			
Title TIC - Estates			
Scale 1:500	Date August 2025	Drawing No. TIC-001	
Design	Drawn D. Carr	Checked	
Filename			

This page is intentionally left blank